





NOTE: 1. GATES W/MIN. CLEAR OPENING OF 11'-6" PERMITTED.  
 2. A CERTIFIED HOLD HARMLESS AGREEMENT MUST BE PROVIDED PRIOR TO CONSTRUCTION OF THE ENCLOSURE AND OR GATE.

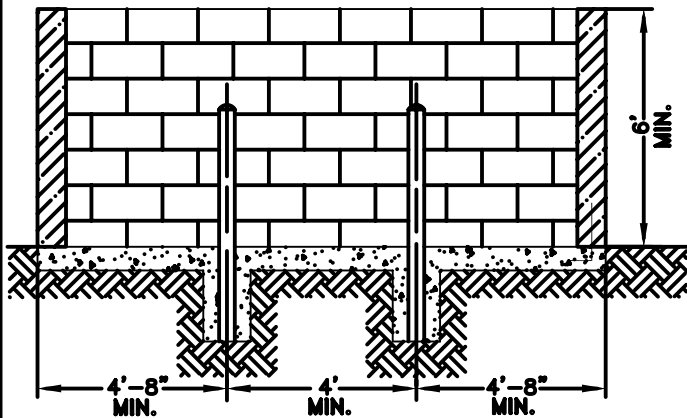


FRONT VIEW PROFILE  
 1/4"=1'

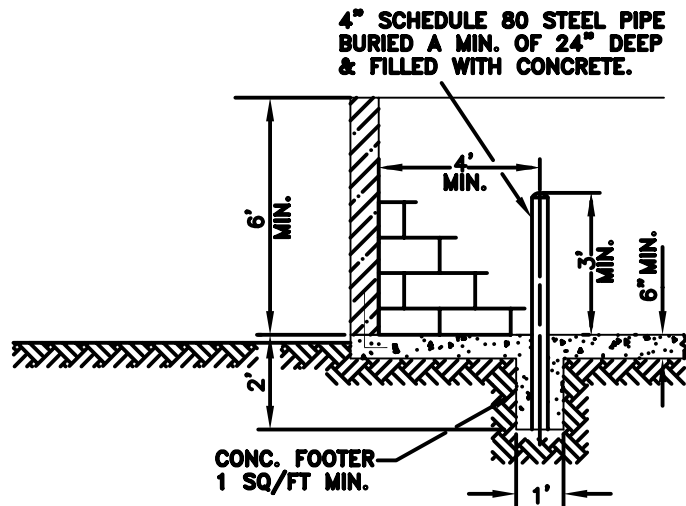

SIDE VIEW PROFILE  
 1/4"=1'

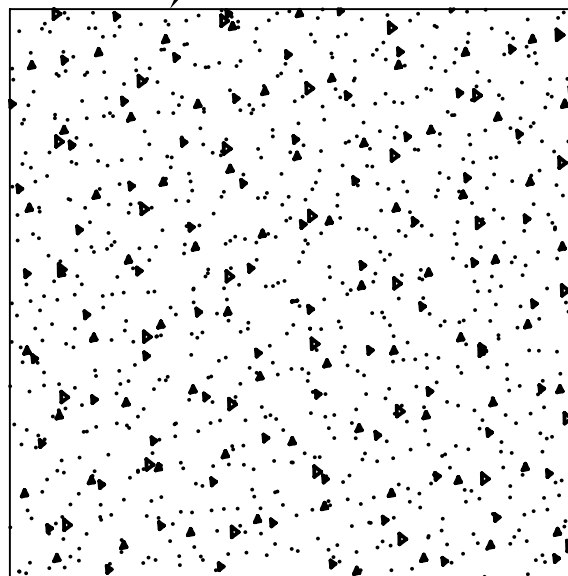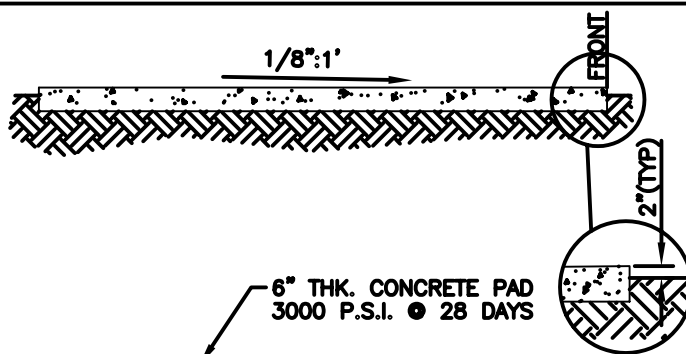

1/4"=1'

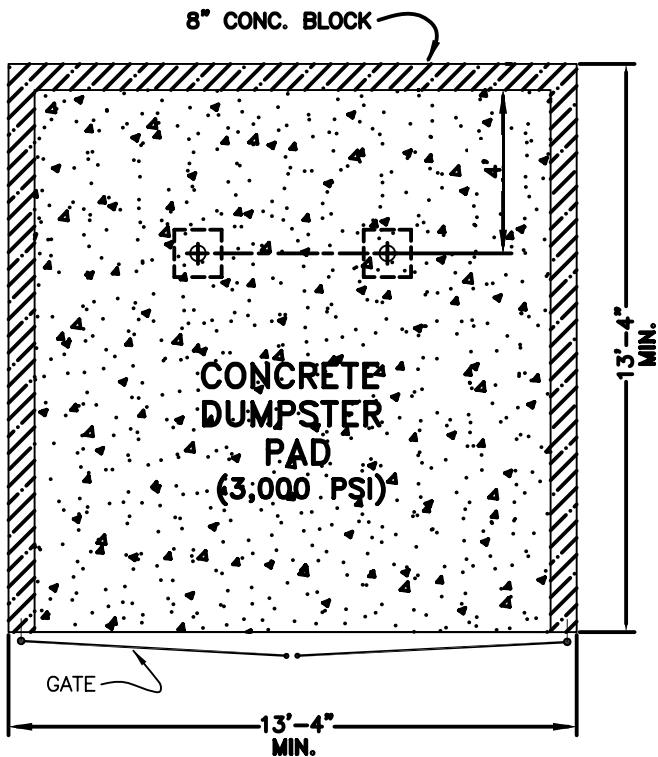

PLAN VIEW  
 1/4"=1'

LOCATION AND ORIENTATION OF THE DUMPSTER PAD MUST BE APPROVED BY THE REFUSE DEPT. PRIOR TO THE ISSUANCE OF A CONSTRUCTION PERMIT.

CITY OF WINTER HAVEN, FLORIDA



STANDARD DETAIL

CITY STANDARD DUMPSTER PAD  
 MINIMUM REQUIREMENTS  
 WITH ENCLOSURES

REVISED	DATE	SCALE	SHEET NO.	INDEX NO.
E.D.	10/12/92	NOTED	1 OF 1	
DCK	2/19/00			
RD	9/14/05			