




NOTE: * THESE STANDARD DUMPSTER PADS WILL NOT BE ACCEPTABLE FOR ENCLOSURES.

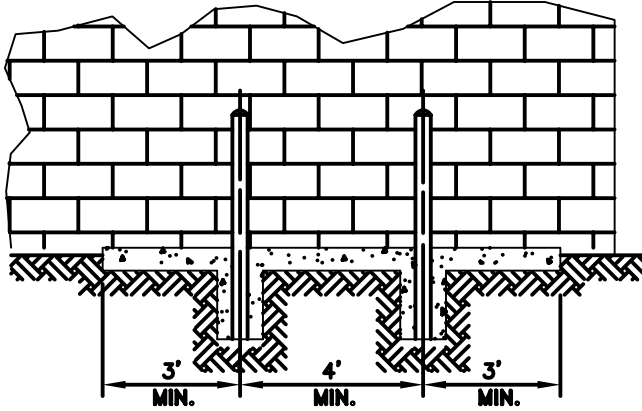

FRONT VIEW PROFILE
1/4"=1'

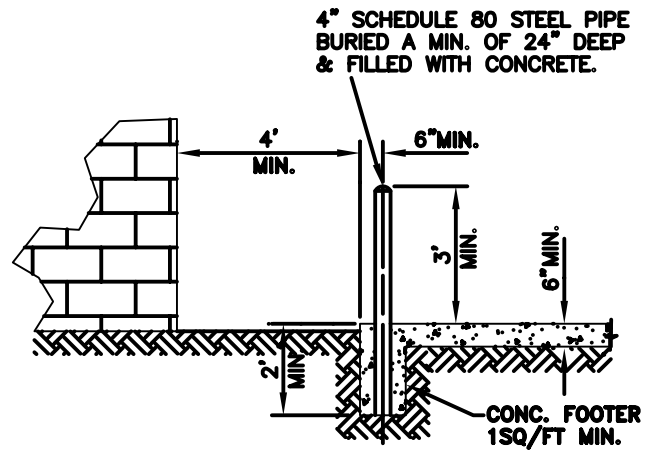


SIDE VIEW PROFILE
1/4"=1'

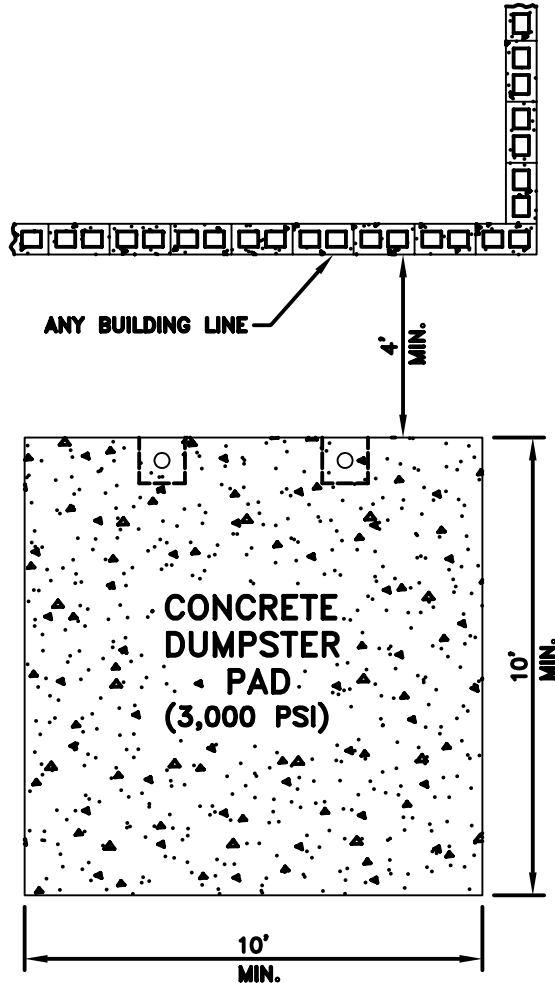

PLAN VIEW
1/4"=1'

LOCATION AND ORIENTATION OF THE DUMPSTER PAD MUST BE APPROVED BY THE REFUSE DEPT. PRIOR TO THE ISSUANCE OF A CONSTRUCTION PERMIT.

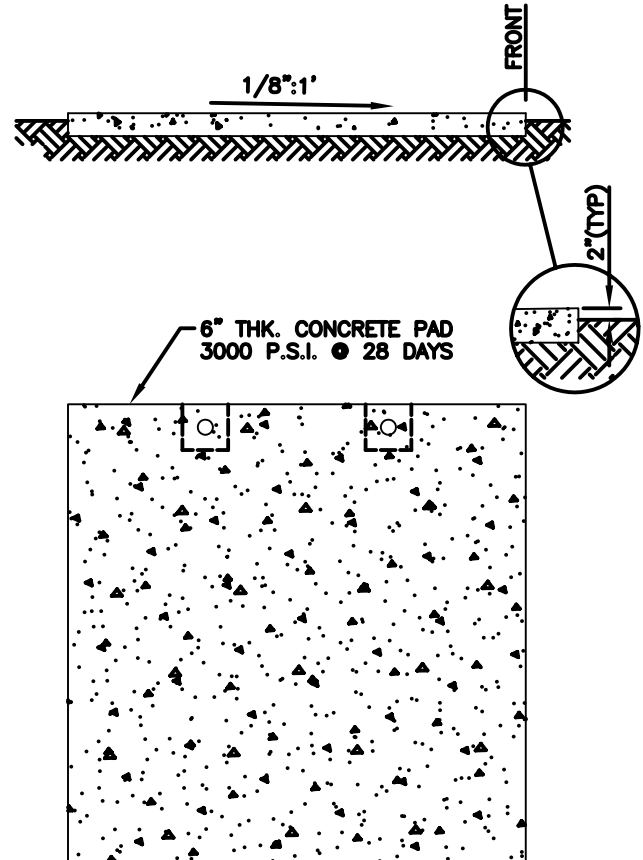

1/4"=1'

| | | | |
|--|----------|-----------------|-----------|
| CITY OF WINTER HAVEN, FLORIDA | | STANDARD DETAIL | |
| CITY STANDARD DUMPSTER PAD MINIMUM REQUIREMENTS *WITH NO ENCLOSURES | | | |
| REVISED | DATE | SCALE | SHEET NO. |
| E.D. | 10/12/92 | NOTED | 1 OF 1 |
| | | | |
| | | | |